



LOT D7 - GROUND FLOOR PLAN

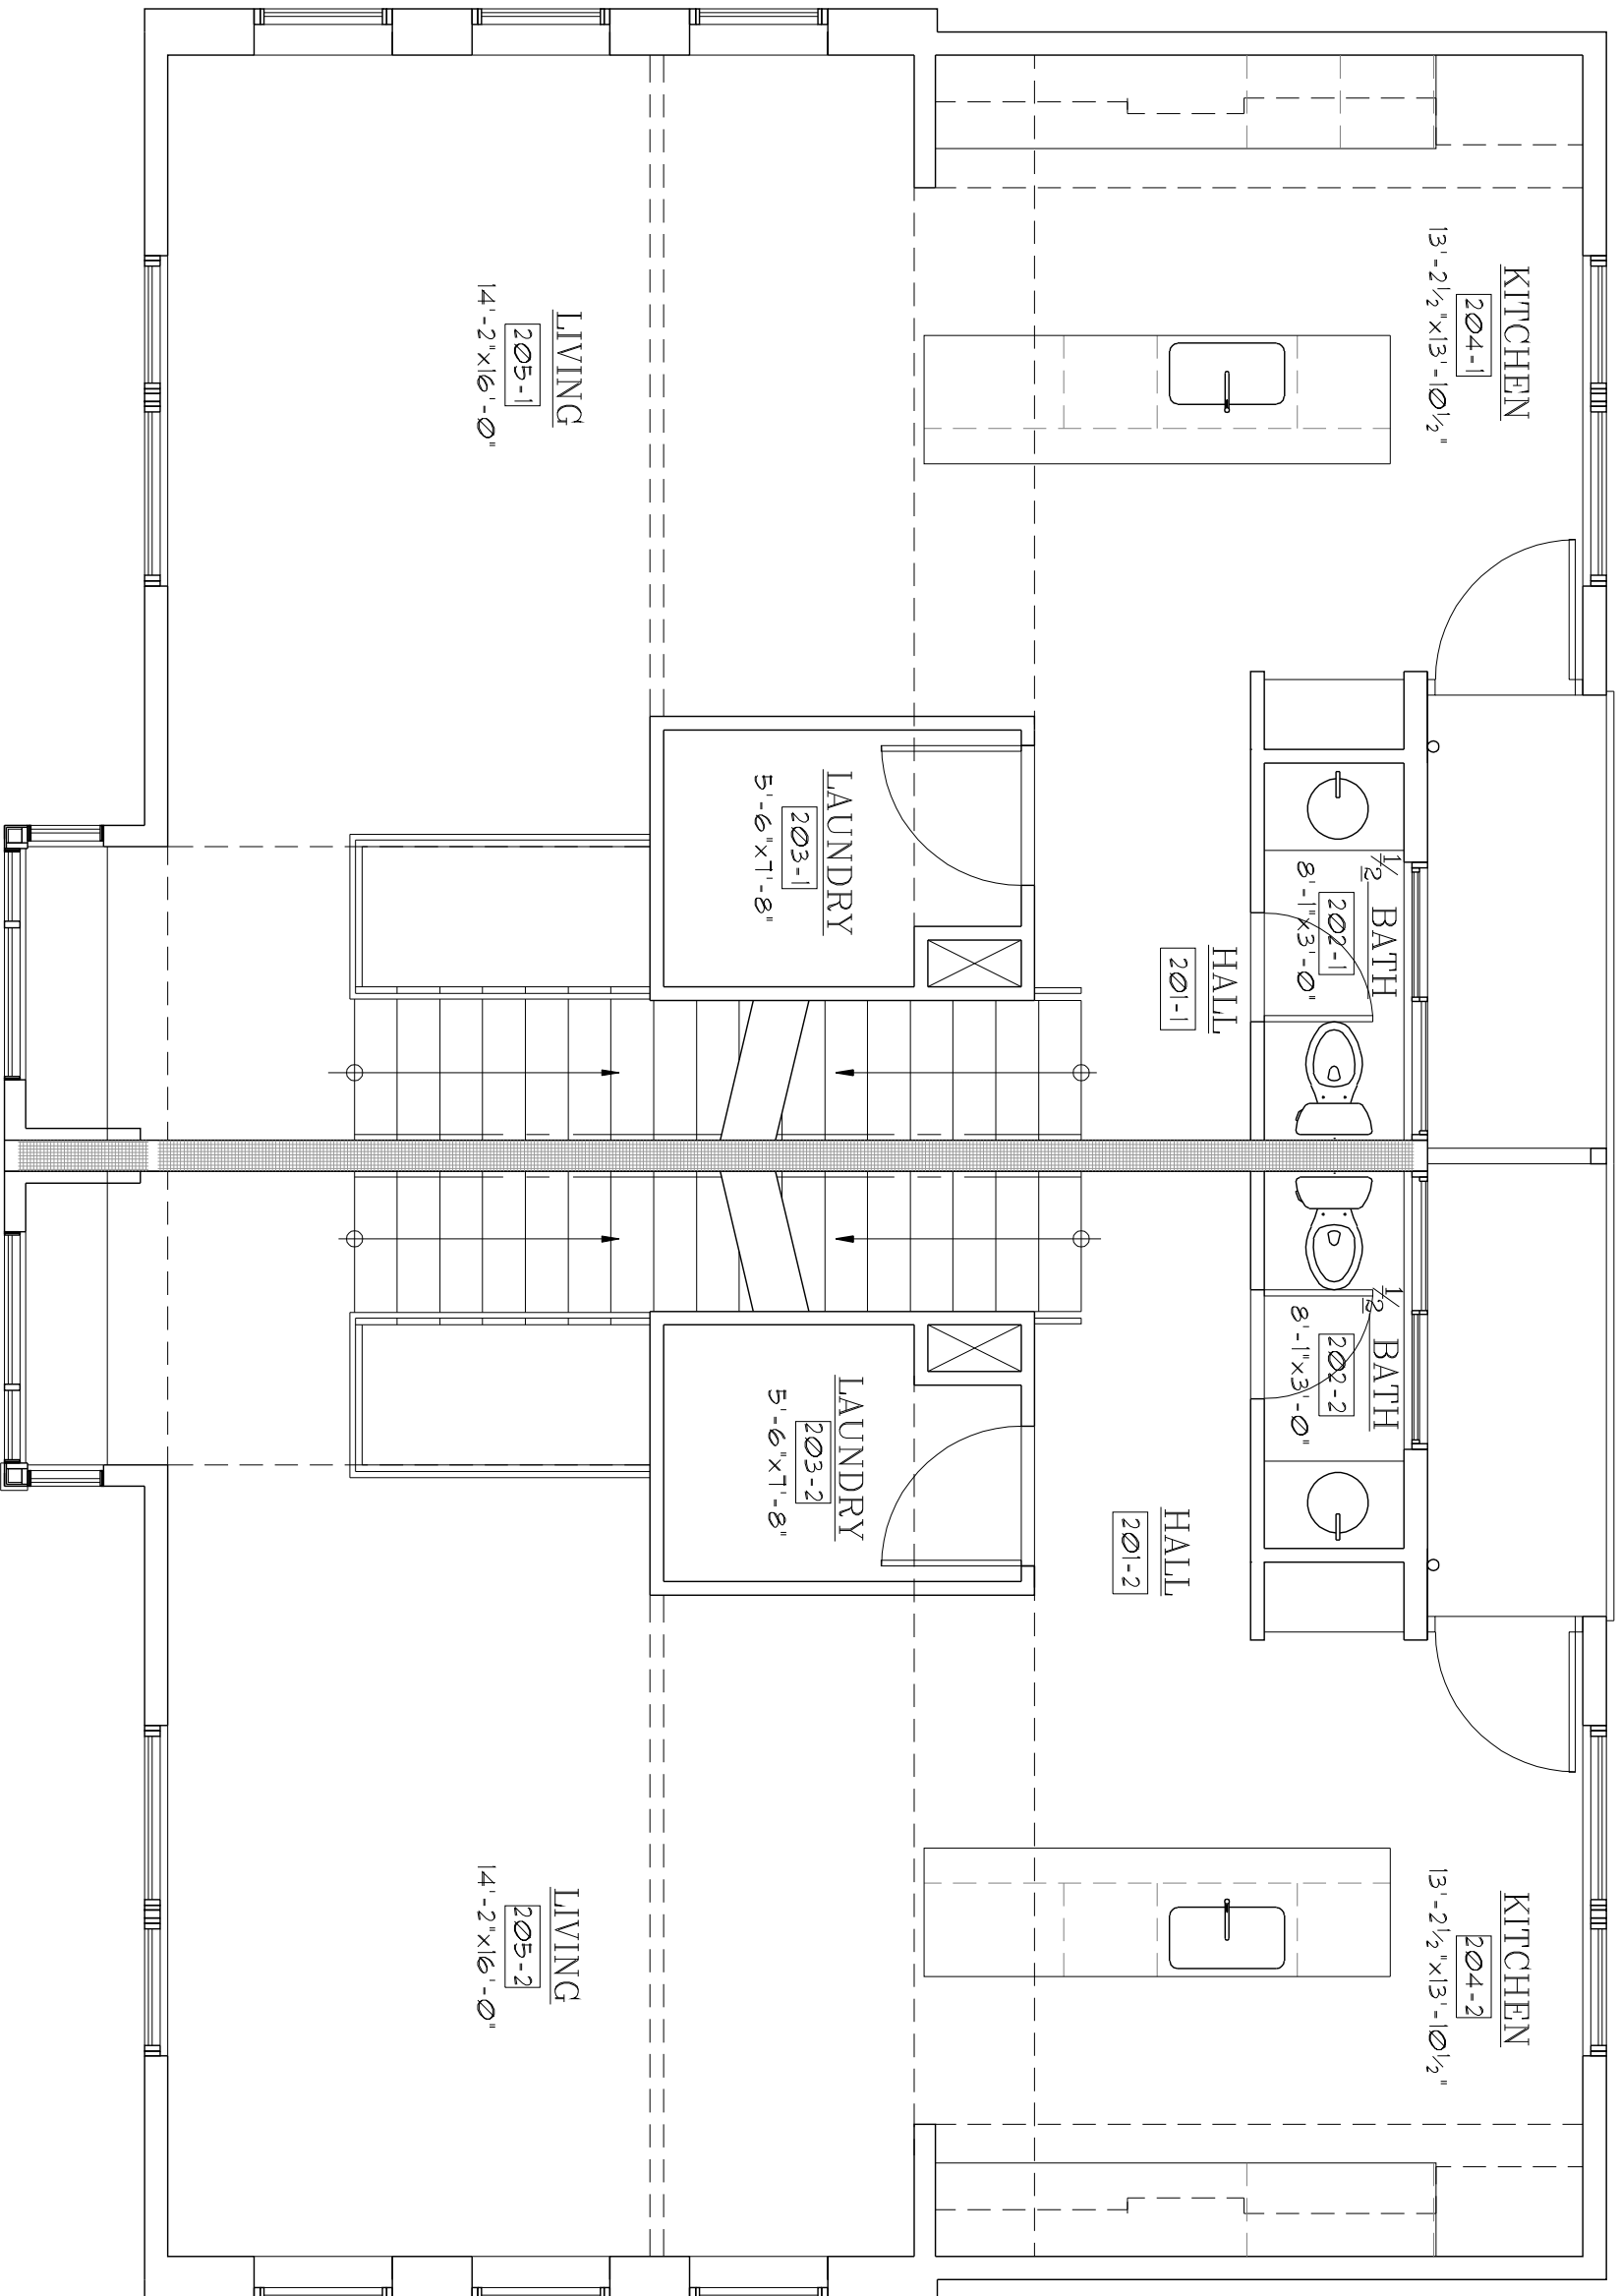

LOT D7 - SECOND FLOOR PLAN

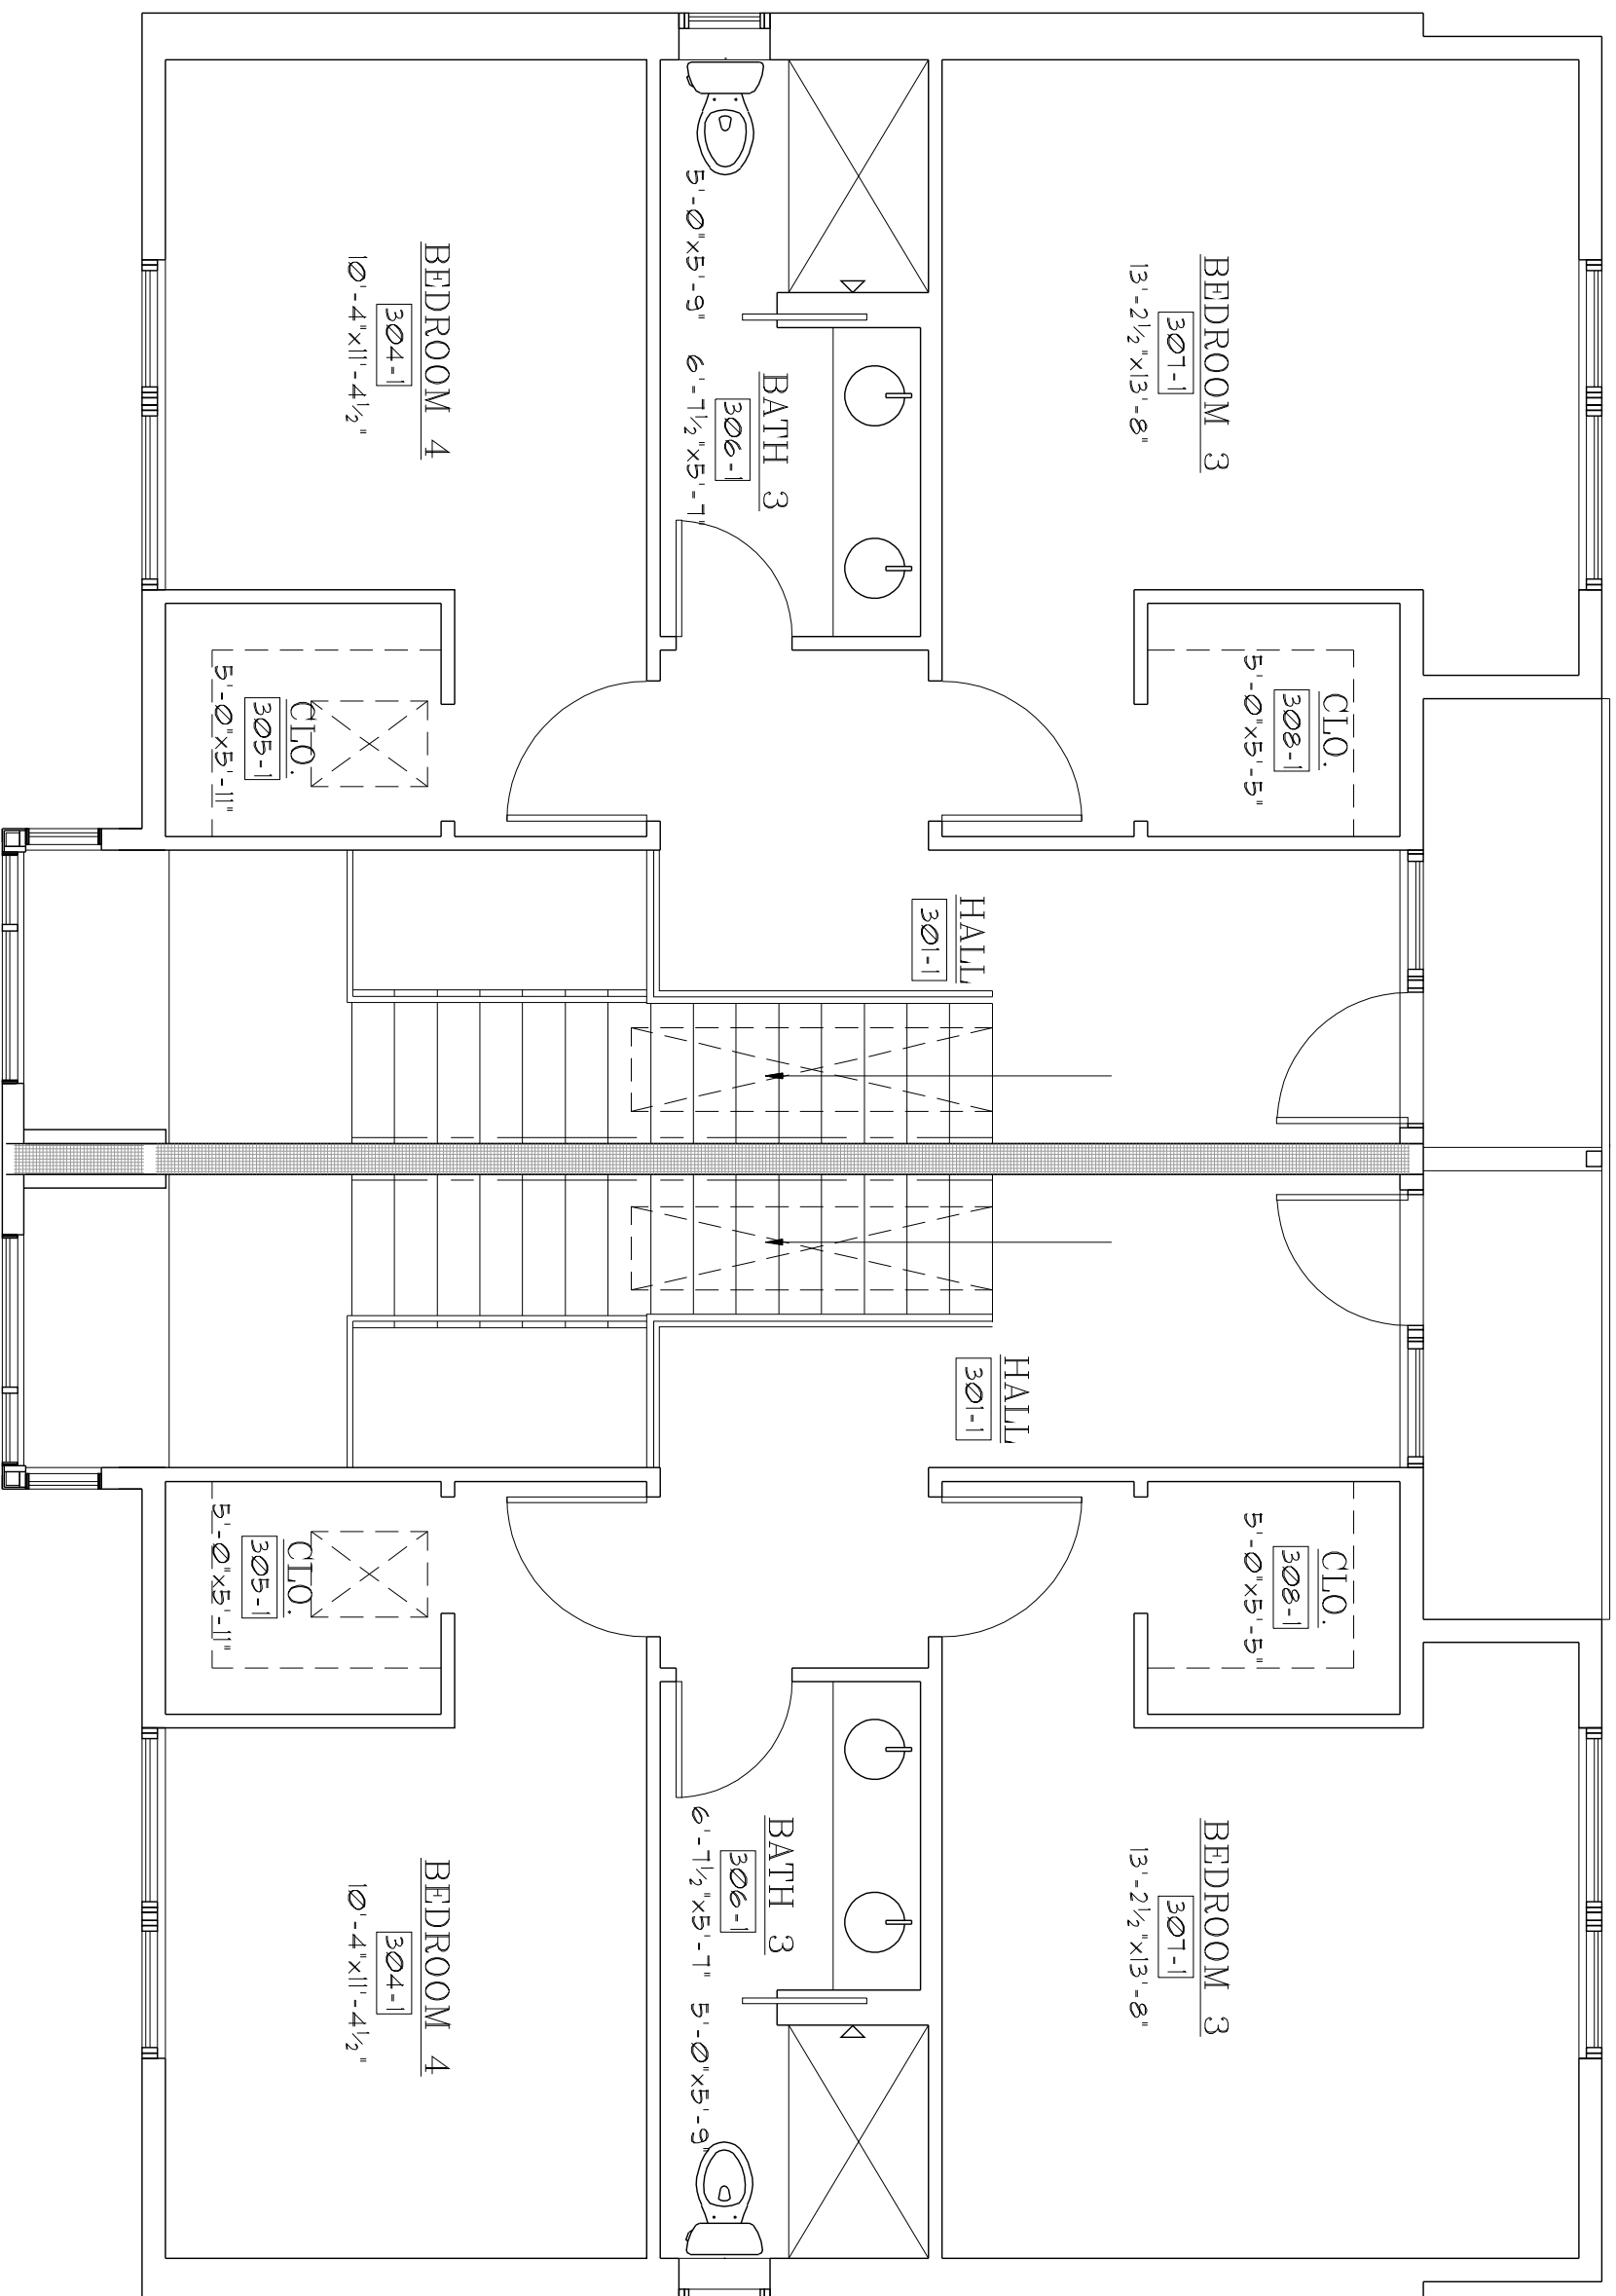

LOT D7 - THIRD FLOOR PLAN