



LOT D2 - GROUND FLOOR PLAN

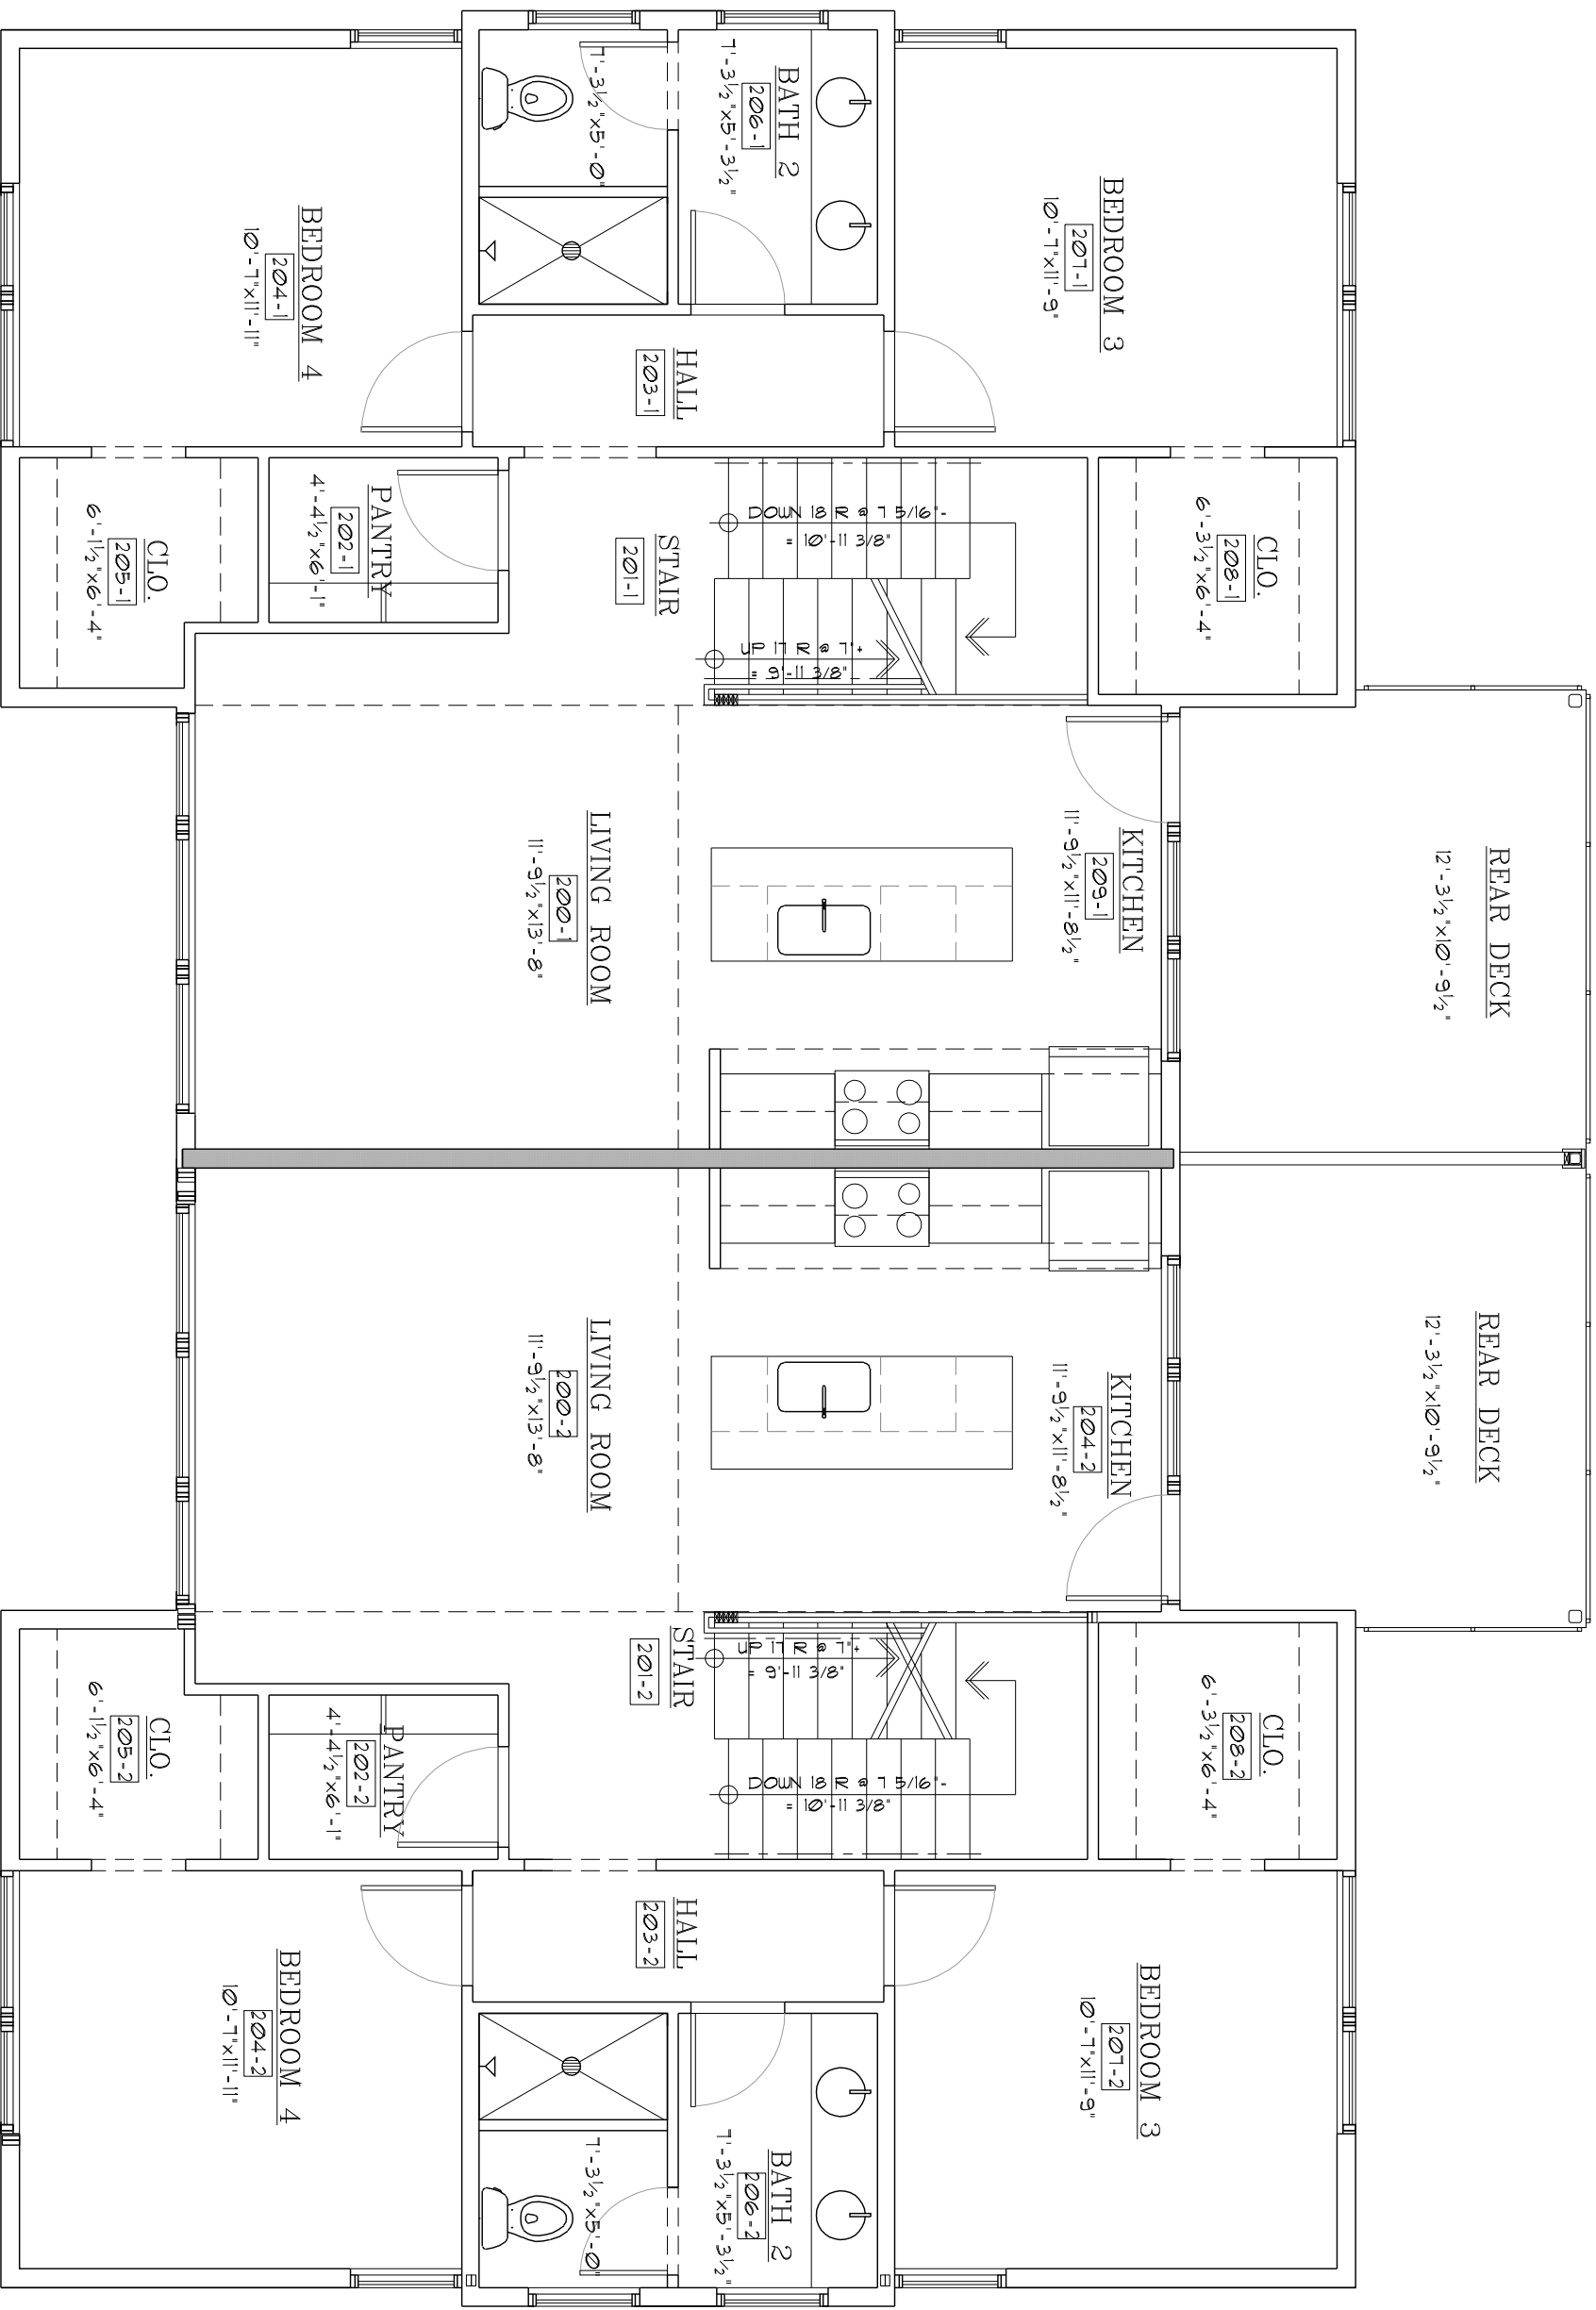

LOT D2 - SECOND FLOOR PLAN

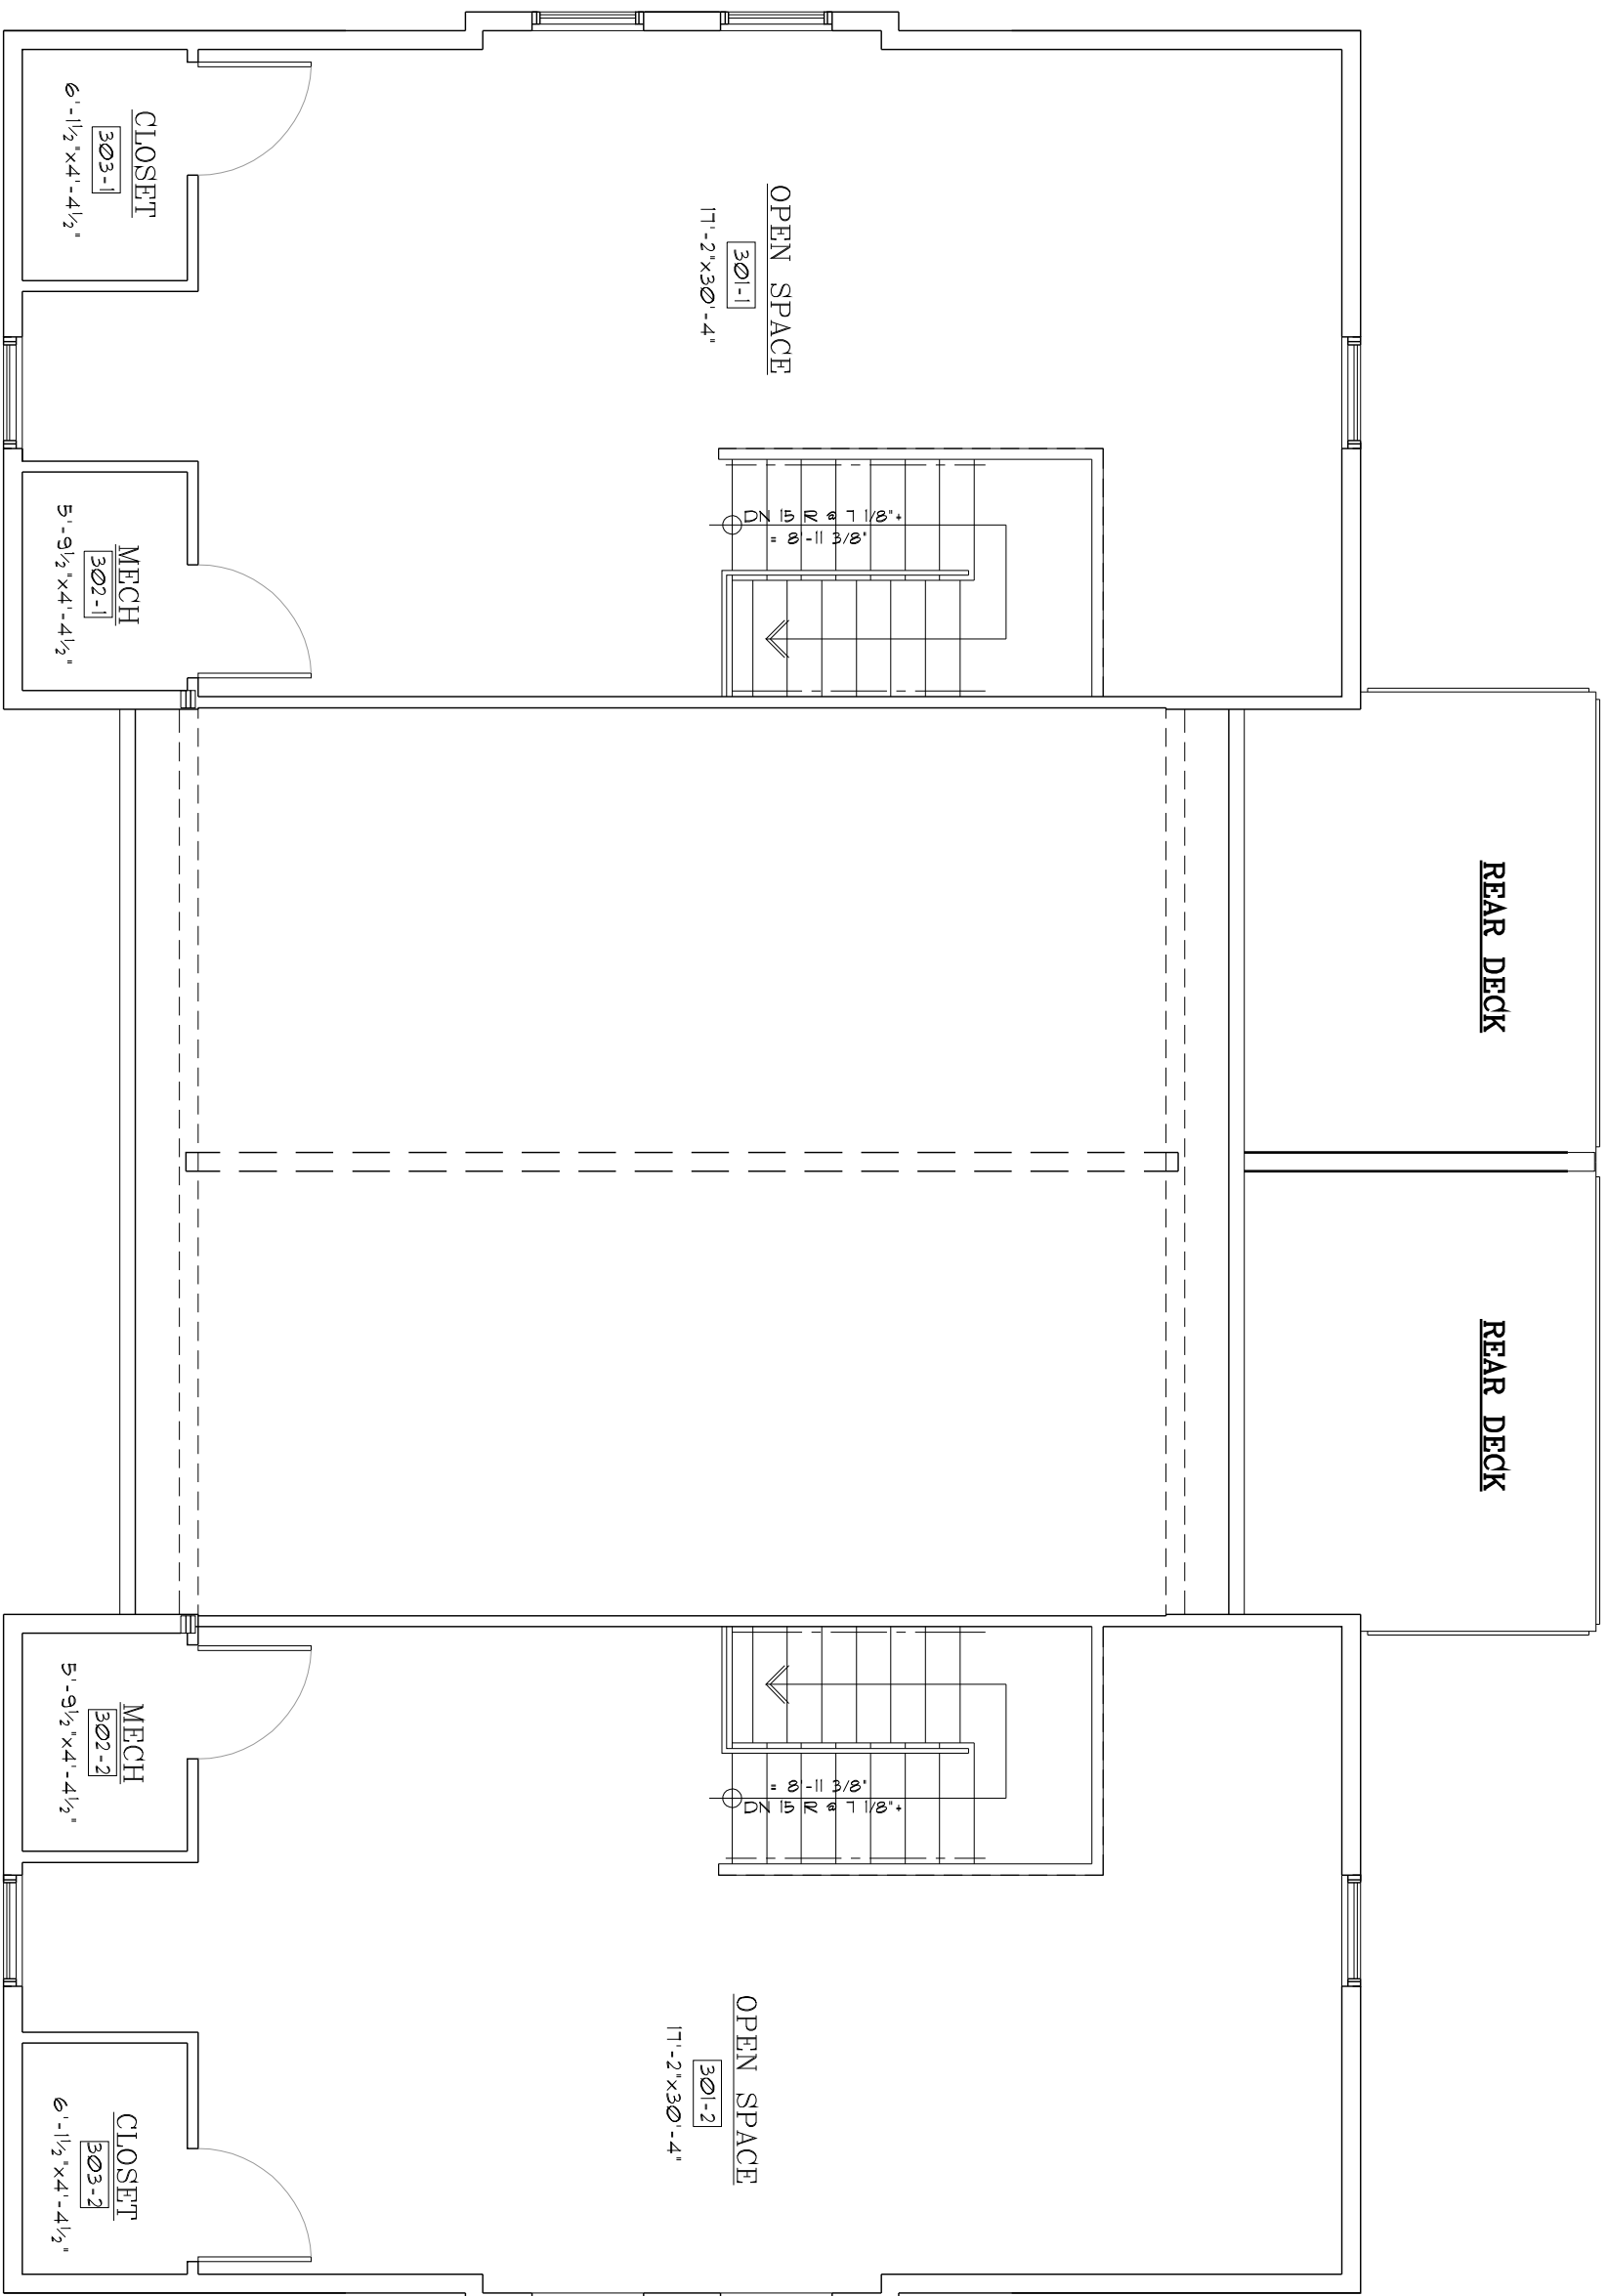

LOT D2 - THIRD FLOOR PLAN